


**FLAMESHIELD BS8524 FIRE CURTAIN HEADBOX CONFIGURATION SECTIONS - OVERLAPPING**


FLAMESHIELD  
STANDARD 180 x 380mm

PRODUCT	MAX WIDTH (C)	MAX DROP (D)	FABRIC
FC	UNLIMITED	3800	A1 STD
EW 120	30000	3000	A1 120

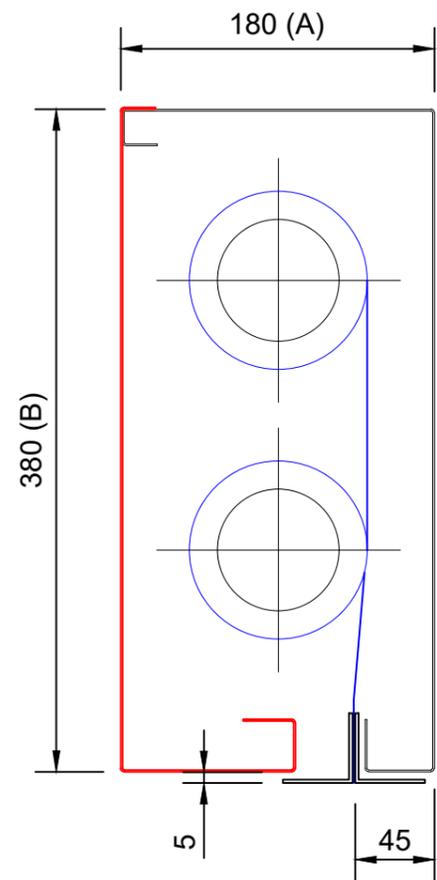

FLAMESHIELD  
STANDARD 225 x 425mm

PRODUCT	MAX WIDTH (C)	MAX DROP (D)	FABRIC
FC	UNLIMITED	8000	A1 STD
EW 120	30000	6000	A1 120

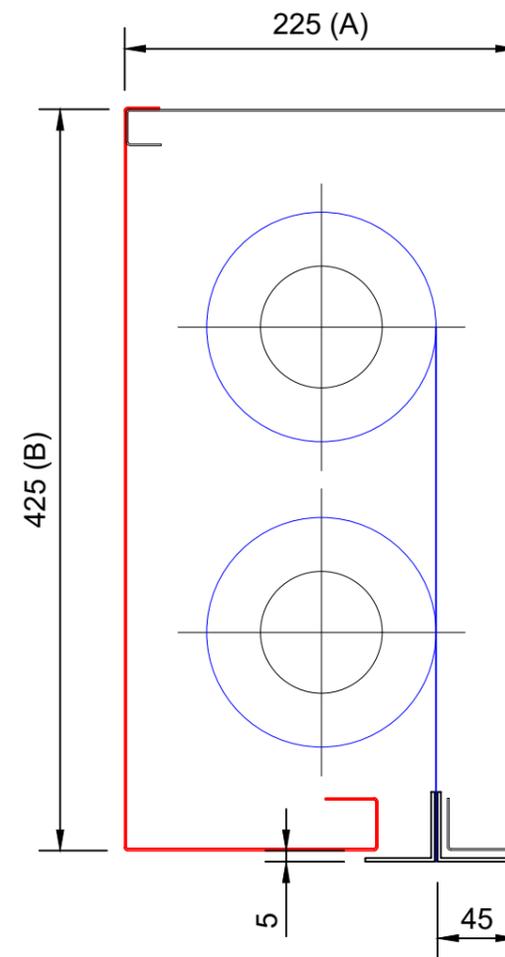

\* SIZES GREATER THAN STATED PLEASE CONTACT A1S

Drawing Title: FLAMESHIELD FIRE CURTAIN BS 8524 OV	Drawn By: DD
	Date: 22-10-2024
	Checked By: CE
	Date: 22-10-2024
All dimensions in millimetres - DO NOT SCALE	Drawing No: CD03R_01




A1 Shutters Limited  
Jackson Works  
Raikes Lane Industrial Estate  
Bolton BL3 2NH  
Telephone 01204 383839





# FLAMESHIELD BS8524 OVERLAPPING FIRE CURTAIN GENERAL ARRANGEMENT DRAWING: REVEAL FIT

**Key:**  
— Components supplied by A1S Group  
— Structure already in situ / or required by others

All openings must be capable of carrying the weight of the fire curtain and be equal or greater than the fire resistance of the fire curtain assembly.

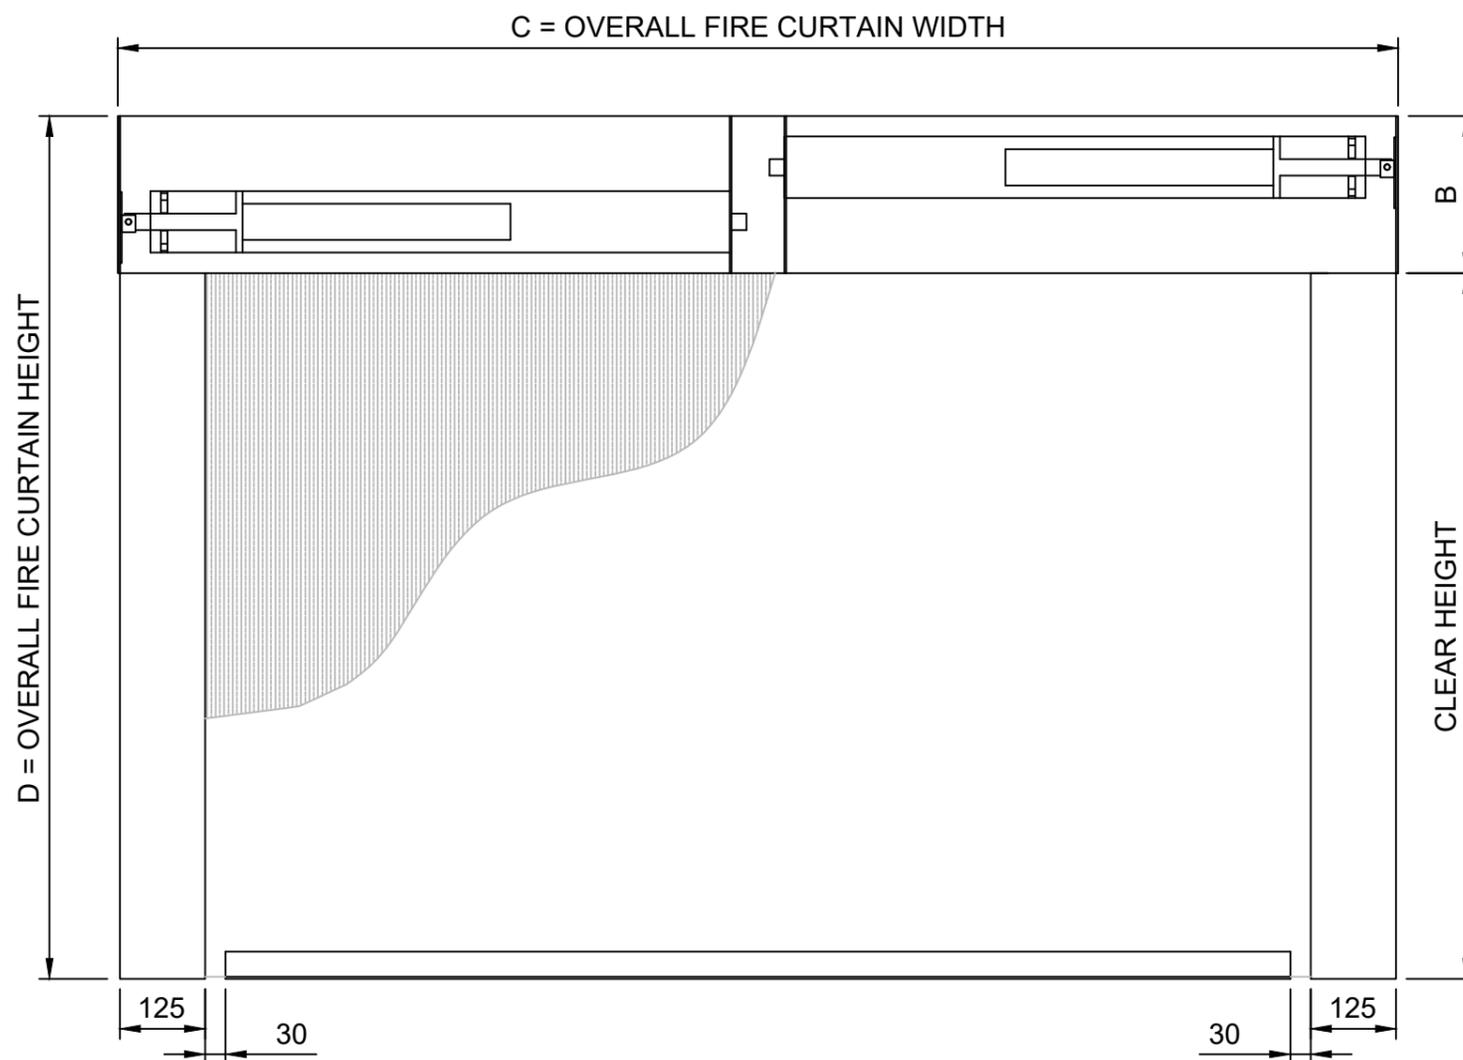

**CD03R**

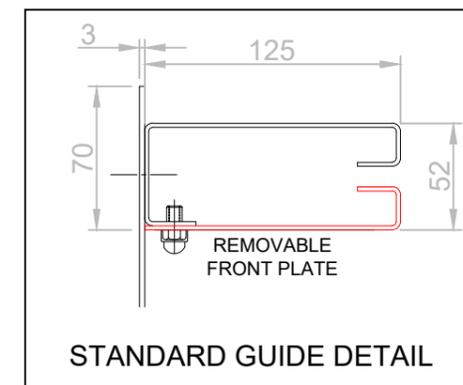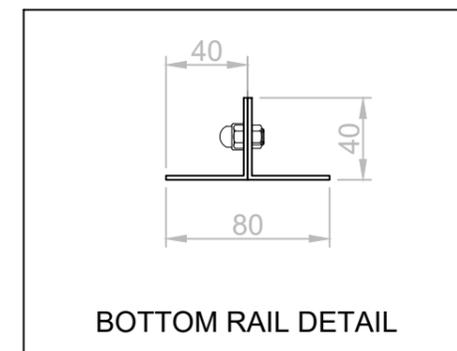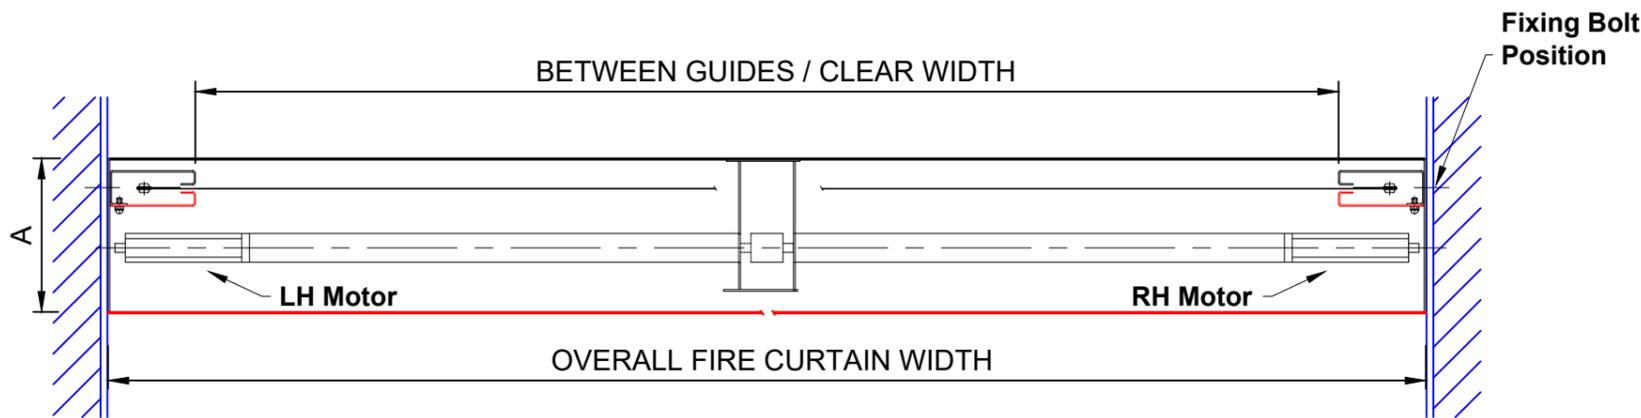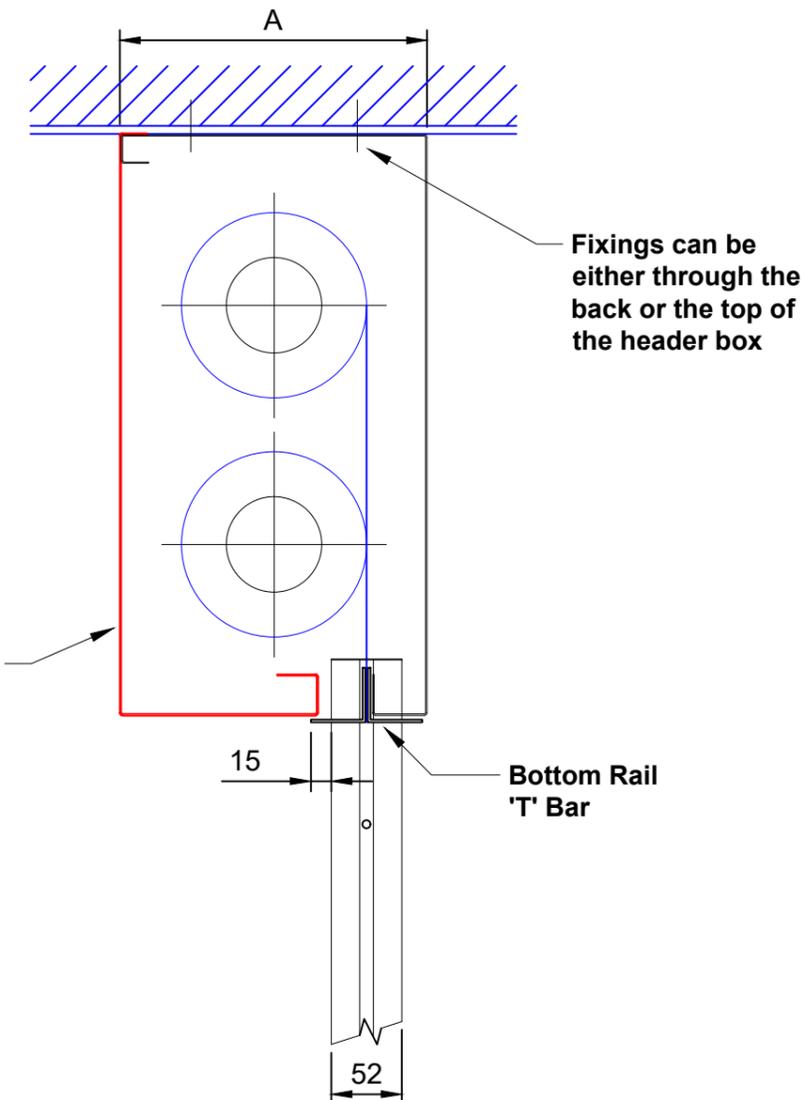

\* ADDITIONAL SIZES AVAILABLE SUBJECT TO ASSESSMENT

Drawing Title: FLAMESHILED FIRE CURTAIN BS 8524 OV	Drawn By: DD
	Date: 22-10-2024
	Checked By: CE
	Date: 22-10-2024
All dimensions in millimetres - DO NOT SCALE	Drawing No: CD03R-02



A1 Shutters Limited  
 Jackson Works  
 Raikes Lane Industrial Estate  
 Bolton BL3 2NH  
 Telephone 01204 383839