


FLAMESHIELD EW120 FIRE CURTAIN HEADBOX CONFIGURATION SECTIONS - SINGLE


FLAMESHIELD  
STANDARD 180 x 230mm

PRODUCT	MAX WIDTH (C)	MAX DROP (D)	FABRIC
EW 120	5000	3500	A1 120

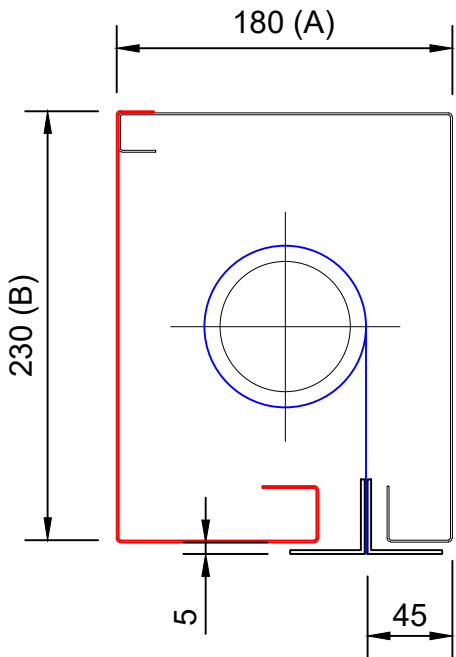


FLAMESHIELD  
STANDARD 210 x 260mm

PRODUCT	MAX WIDTH (C)	MAX DROP (D)	FABRIC
EW 120	5000	5000	A1 120

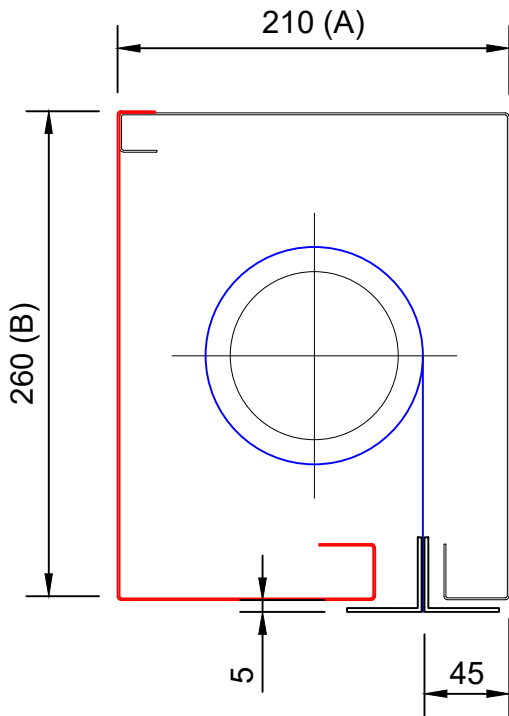

FLAMESHIELD  
STANDARD 250 x 300mm

PRODUCT	MAX WIDTH (C)	MAX DROP (D)	FABRIC
EW 120	5000	6000	A1 120

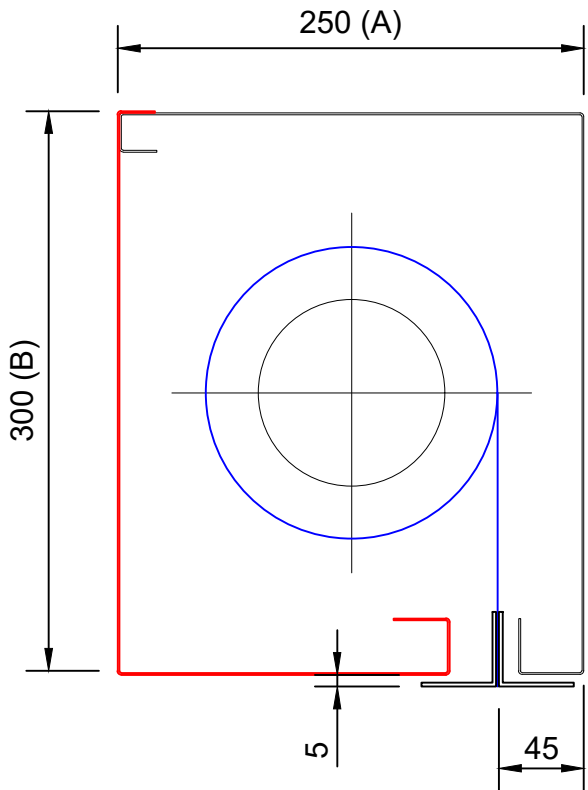


\* SIZES GREATER THAN STATED PLEASE CONTACT A1S

Drawing Title: FLAMESHIELD FIRE CURTAIN EW 120	Drawn By: DD
	Date: 22-10-2024
	Checked By: CE
	Date: 22-10-2024
All dimensions in millimetres - DO NOT SCALE	Drawing No: CD07F_01



A1 Shutters Limited  
Jackson Works  
Raikes Lane Industrial Estate  
Bolton BL3 2NH  
Telephone 01204 383839

FLAMESHIELD EW120 FIRE CURTAIN GENERAL ARRANGEMENT DRAWING: FACE FIT




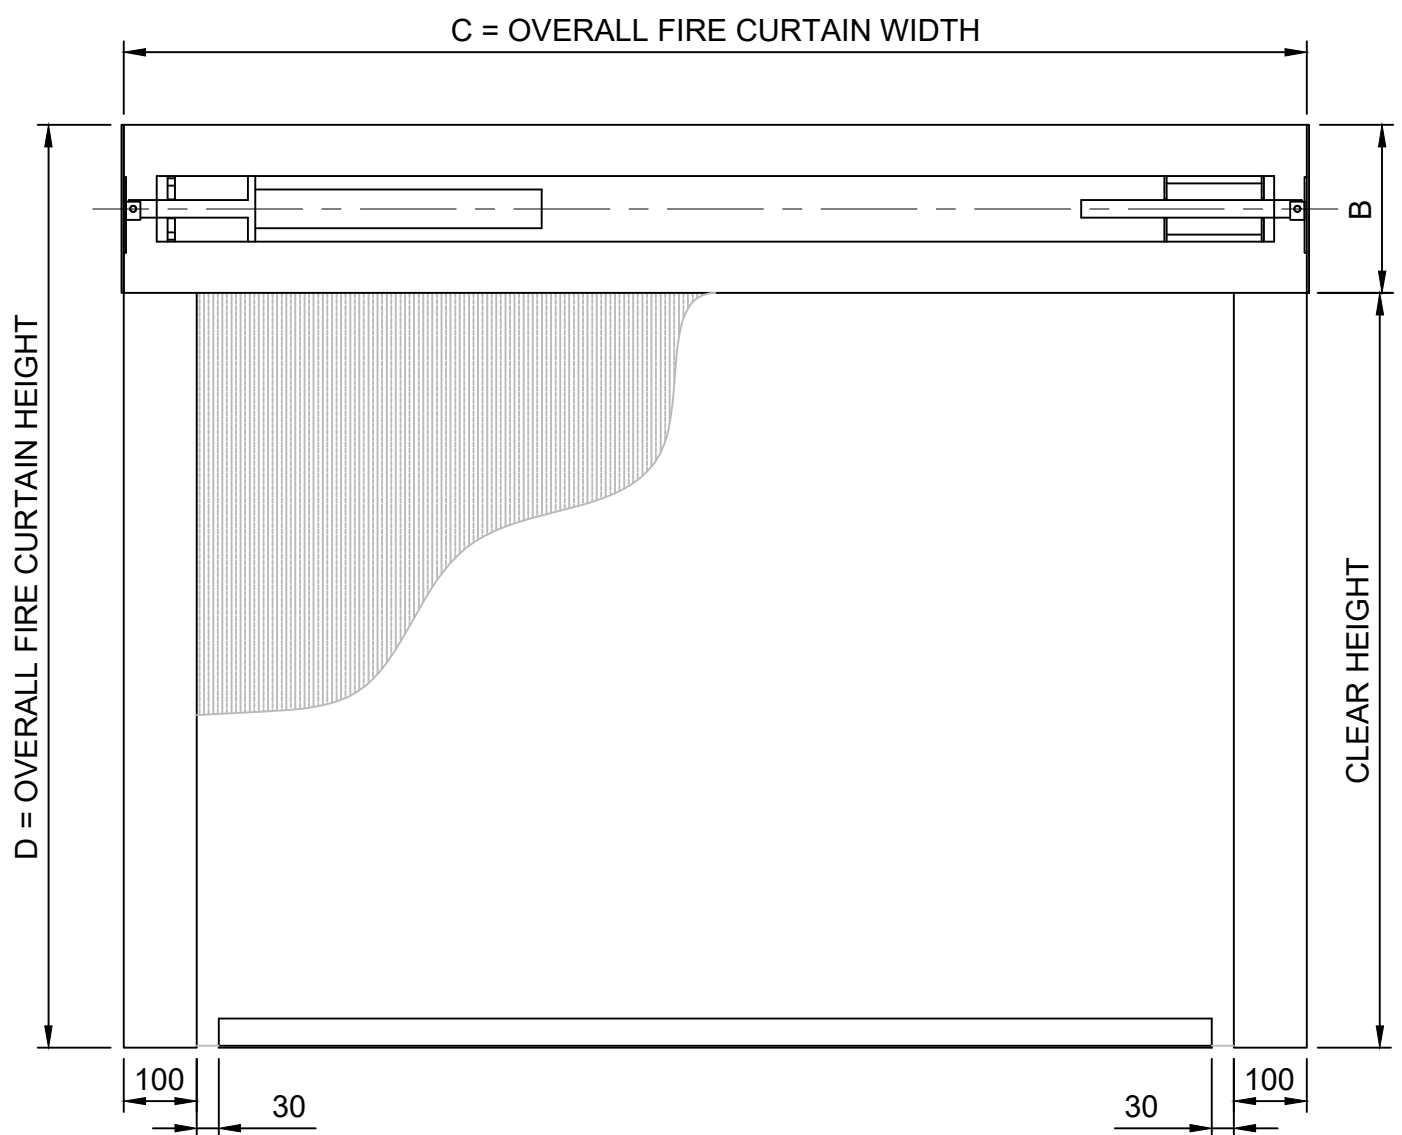


CD07F

**Key:**

- Components supplied by A1S Group
- Structure already in situ / or required by others

All openings must be capable of carrying the weight of the fire curtain and be equal or greater than the fire resistance of the fire curtain assembly.

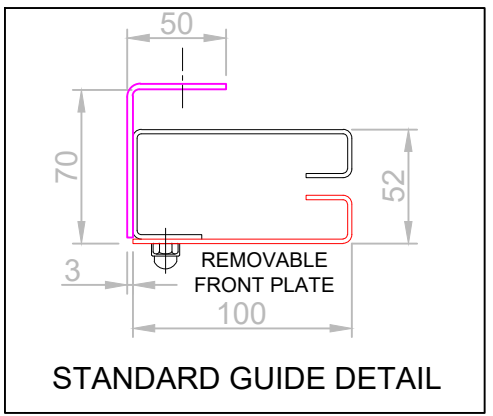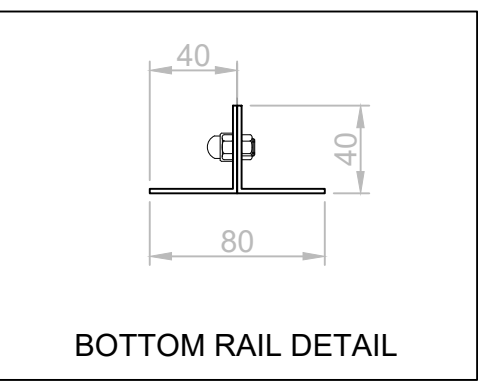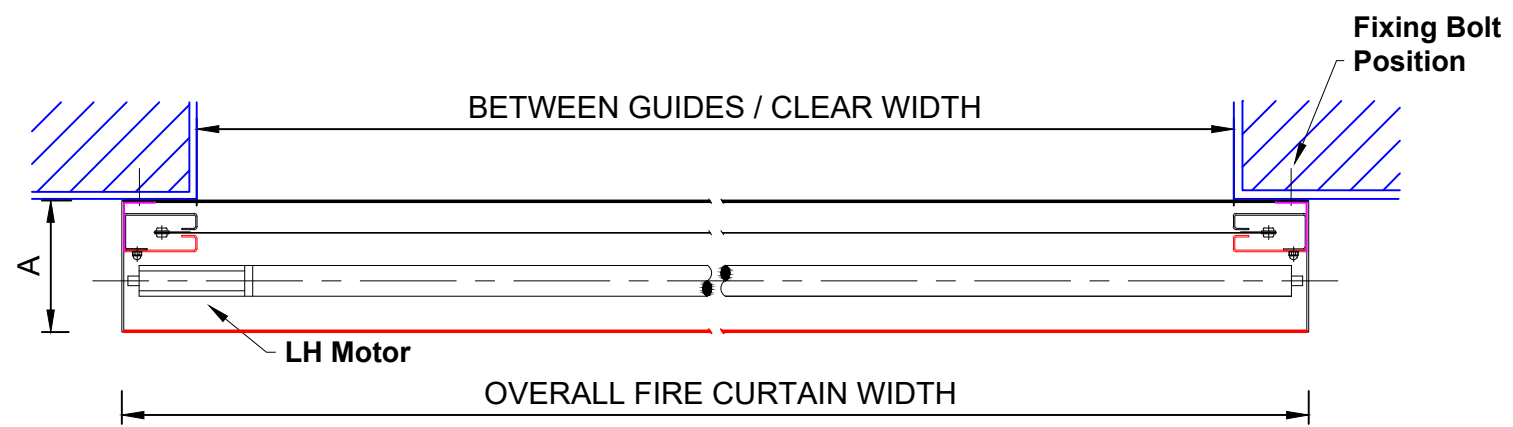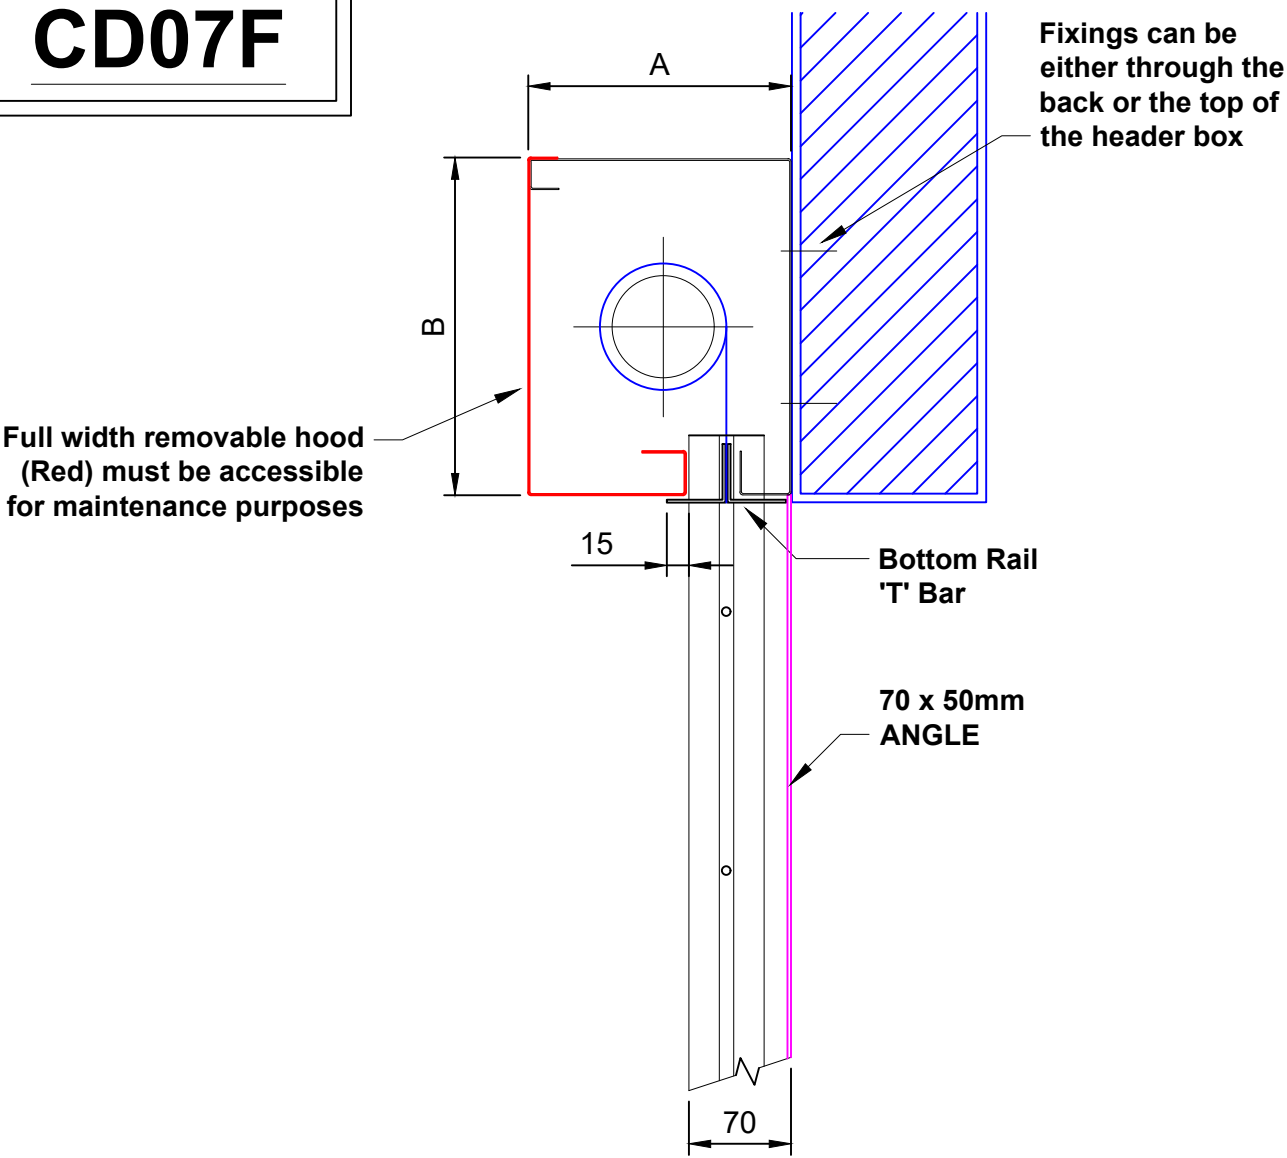

\* ADDITIONAL SIZES AVAILABLE SUBJECT TO ASSESSMENT

Drawing Title: FLAMESHIELD FIRE CURTAIN EW 120	Drawn By: DD
	Date: 22-10-2024
	Checked By: CE
	Date: 22-10-2024
All dimensions in millimetres - DO NOT SCALE	Drawing No: CD07F-02

A1 Shuttters Limited  
Jackson Works  
Raikes Lane Industrial Estate  
Bolton BL3 2NH  
Telephone 01204 383839